




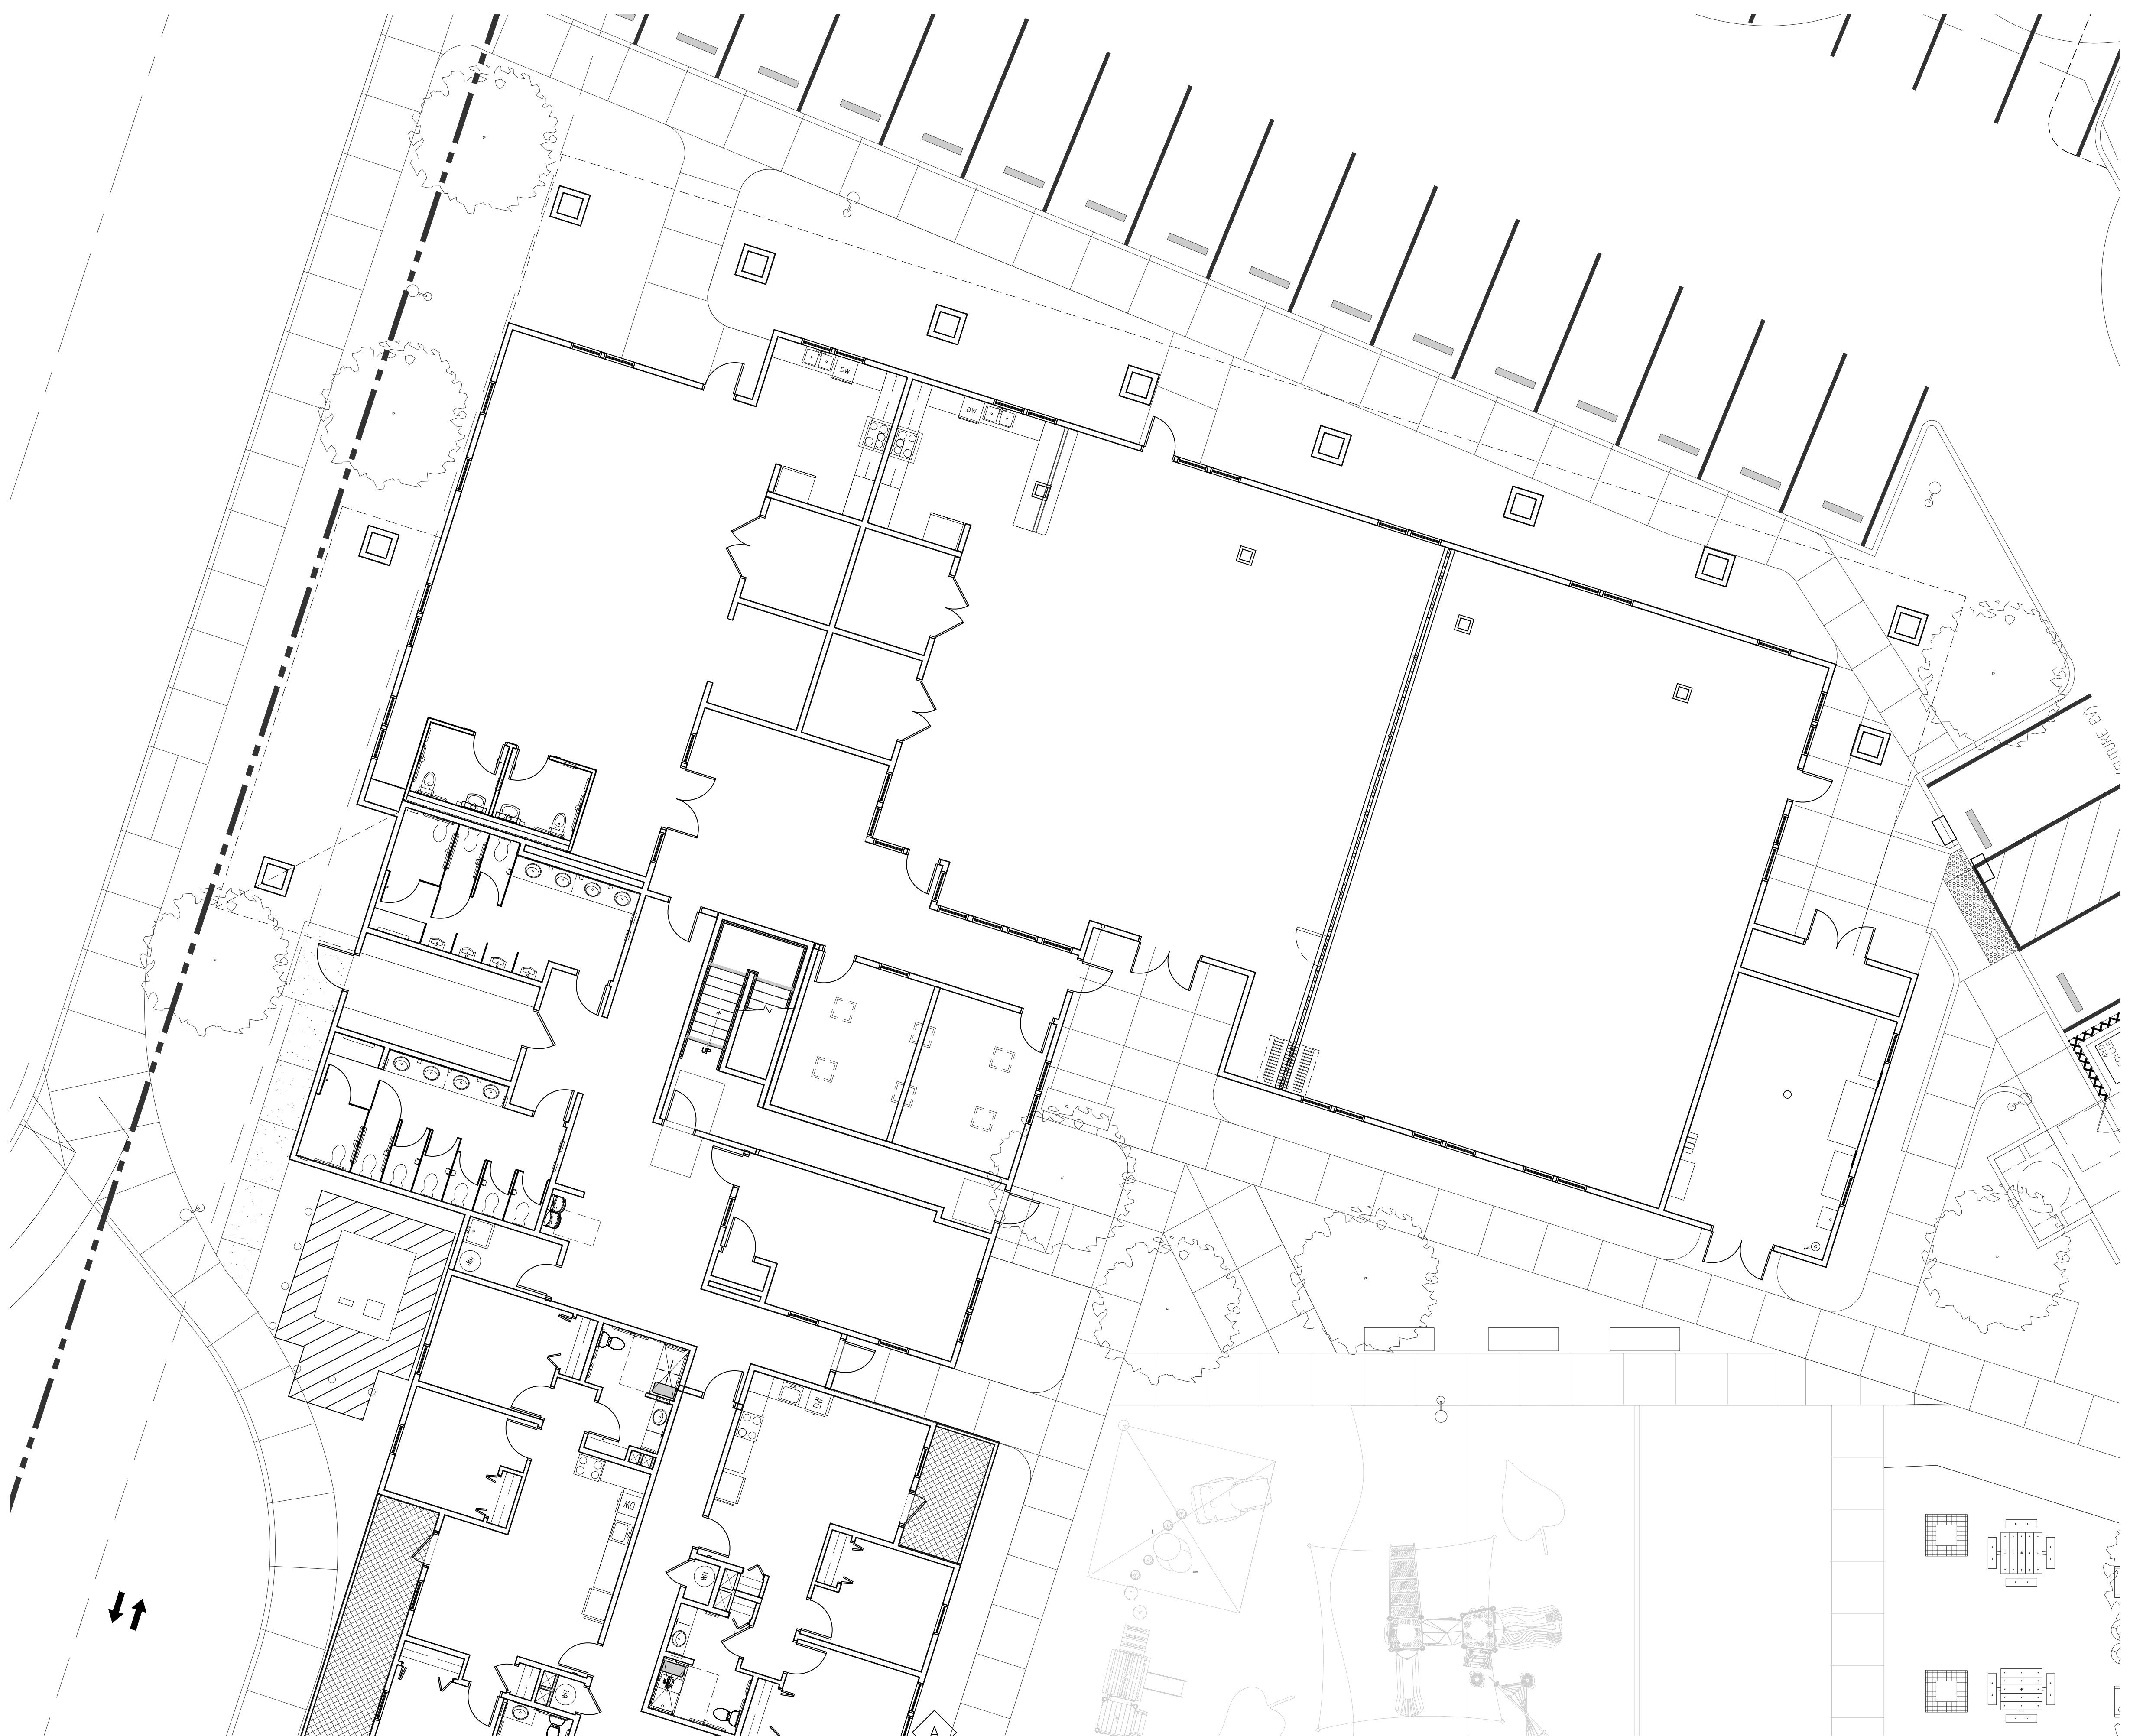


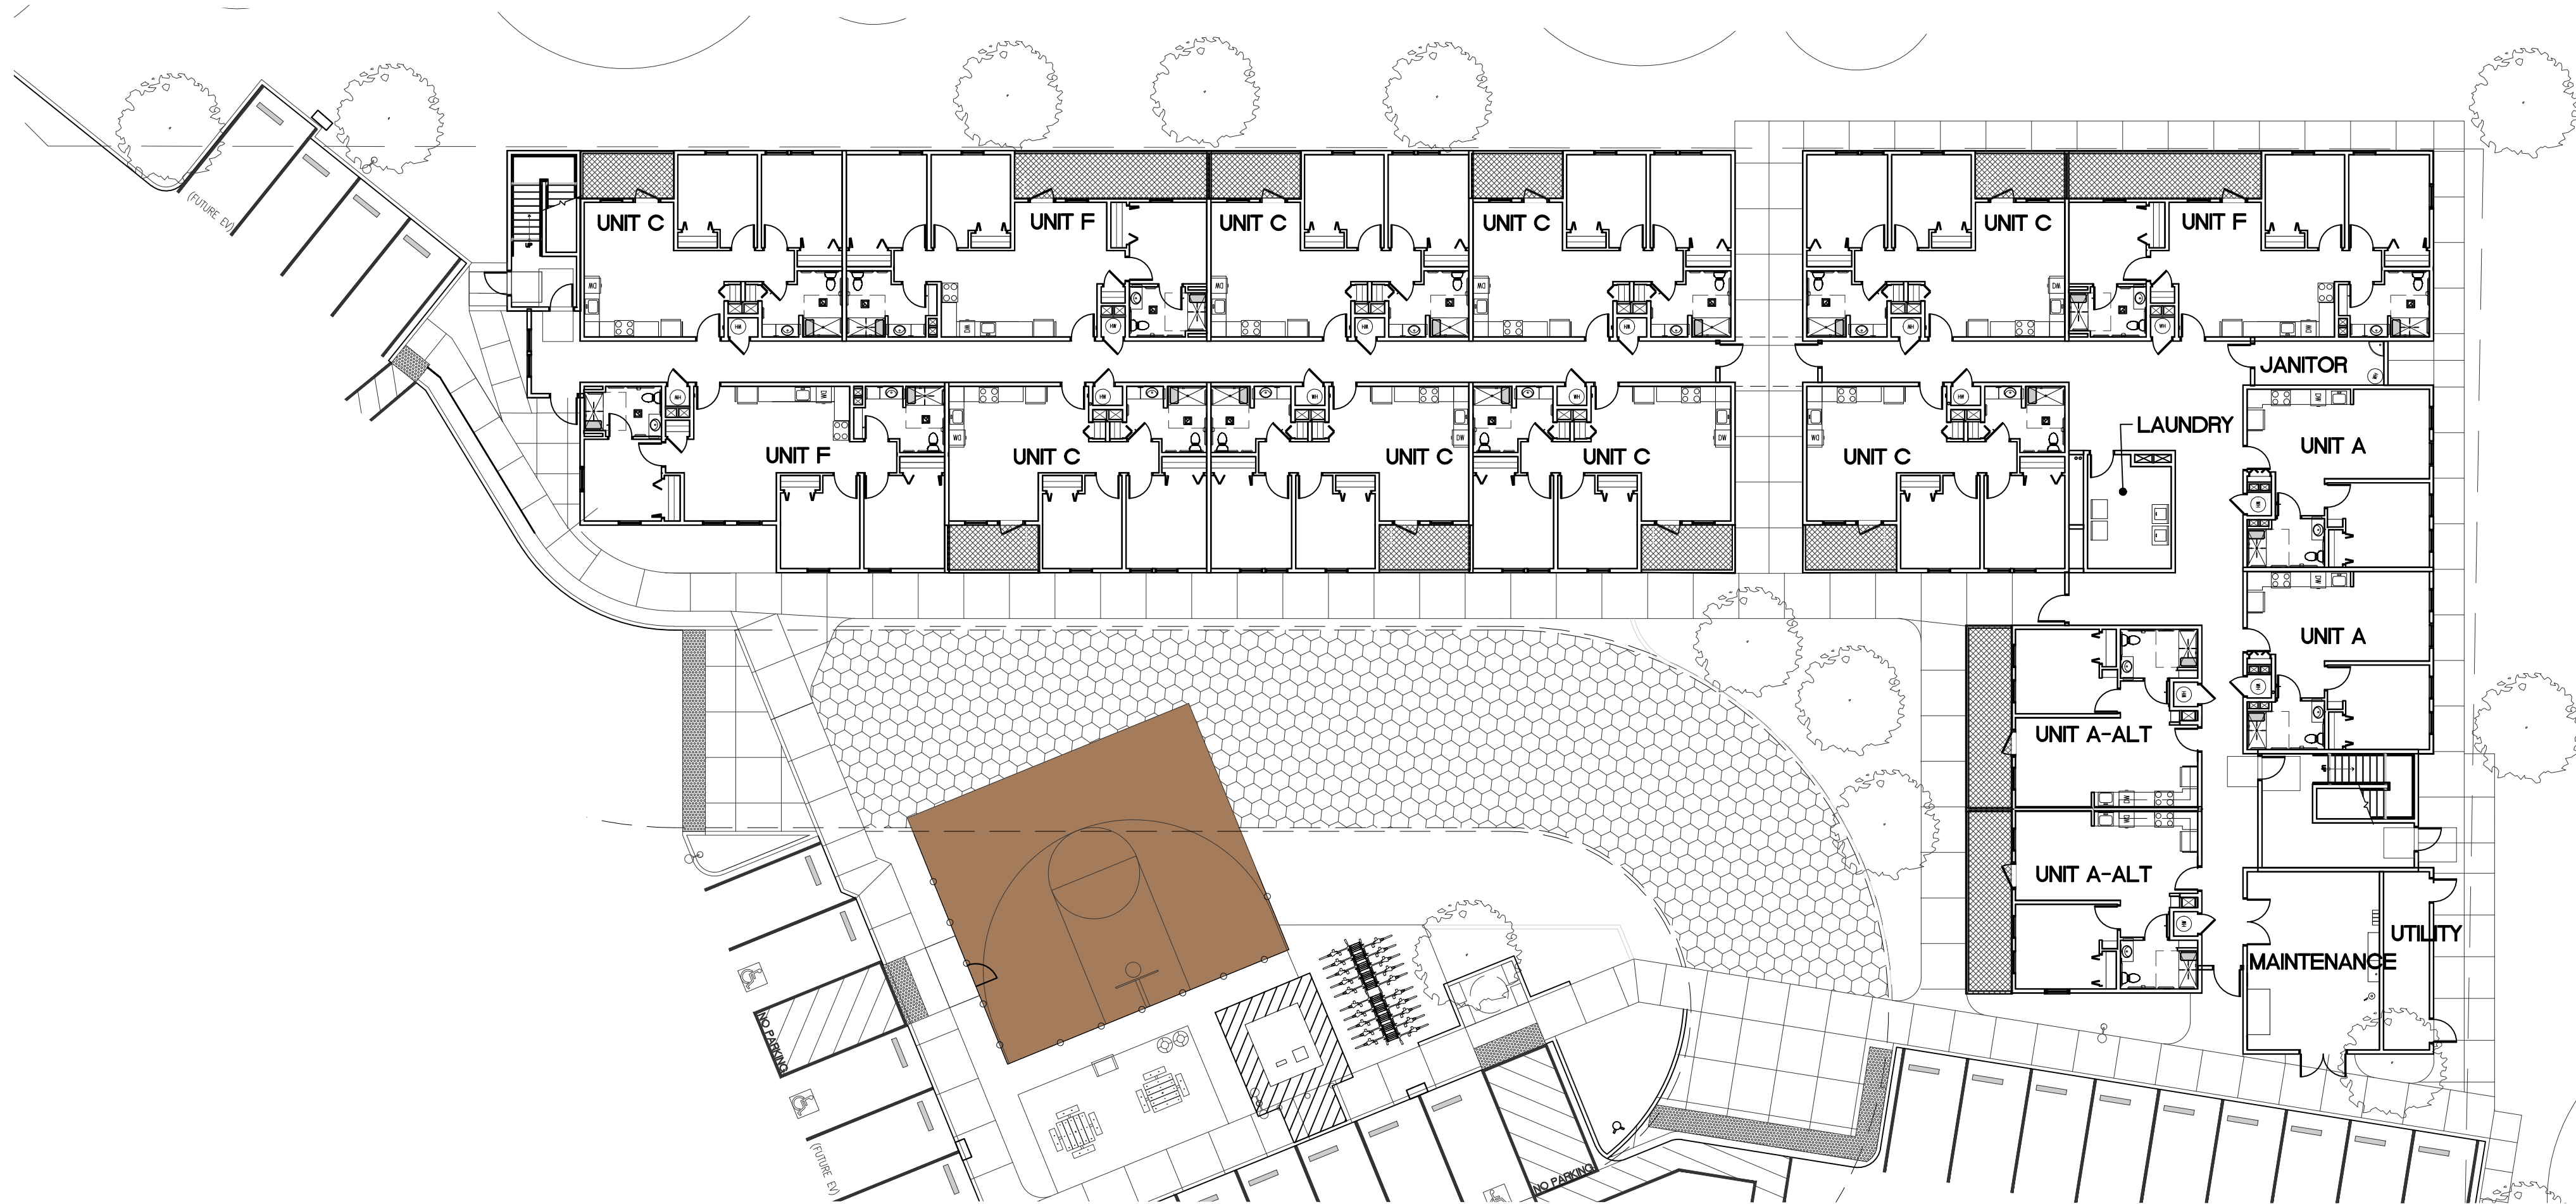

OVERALL FIRST FLOOR PLAN
BUILDING B


SCALE:
1/16" = 1'-0"

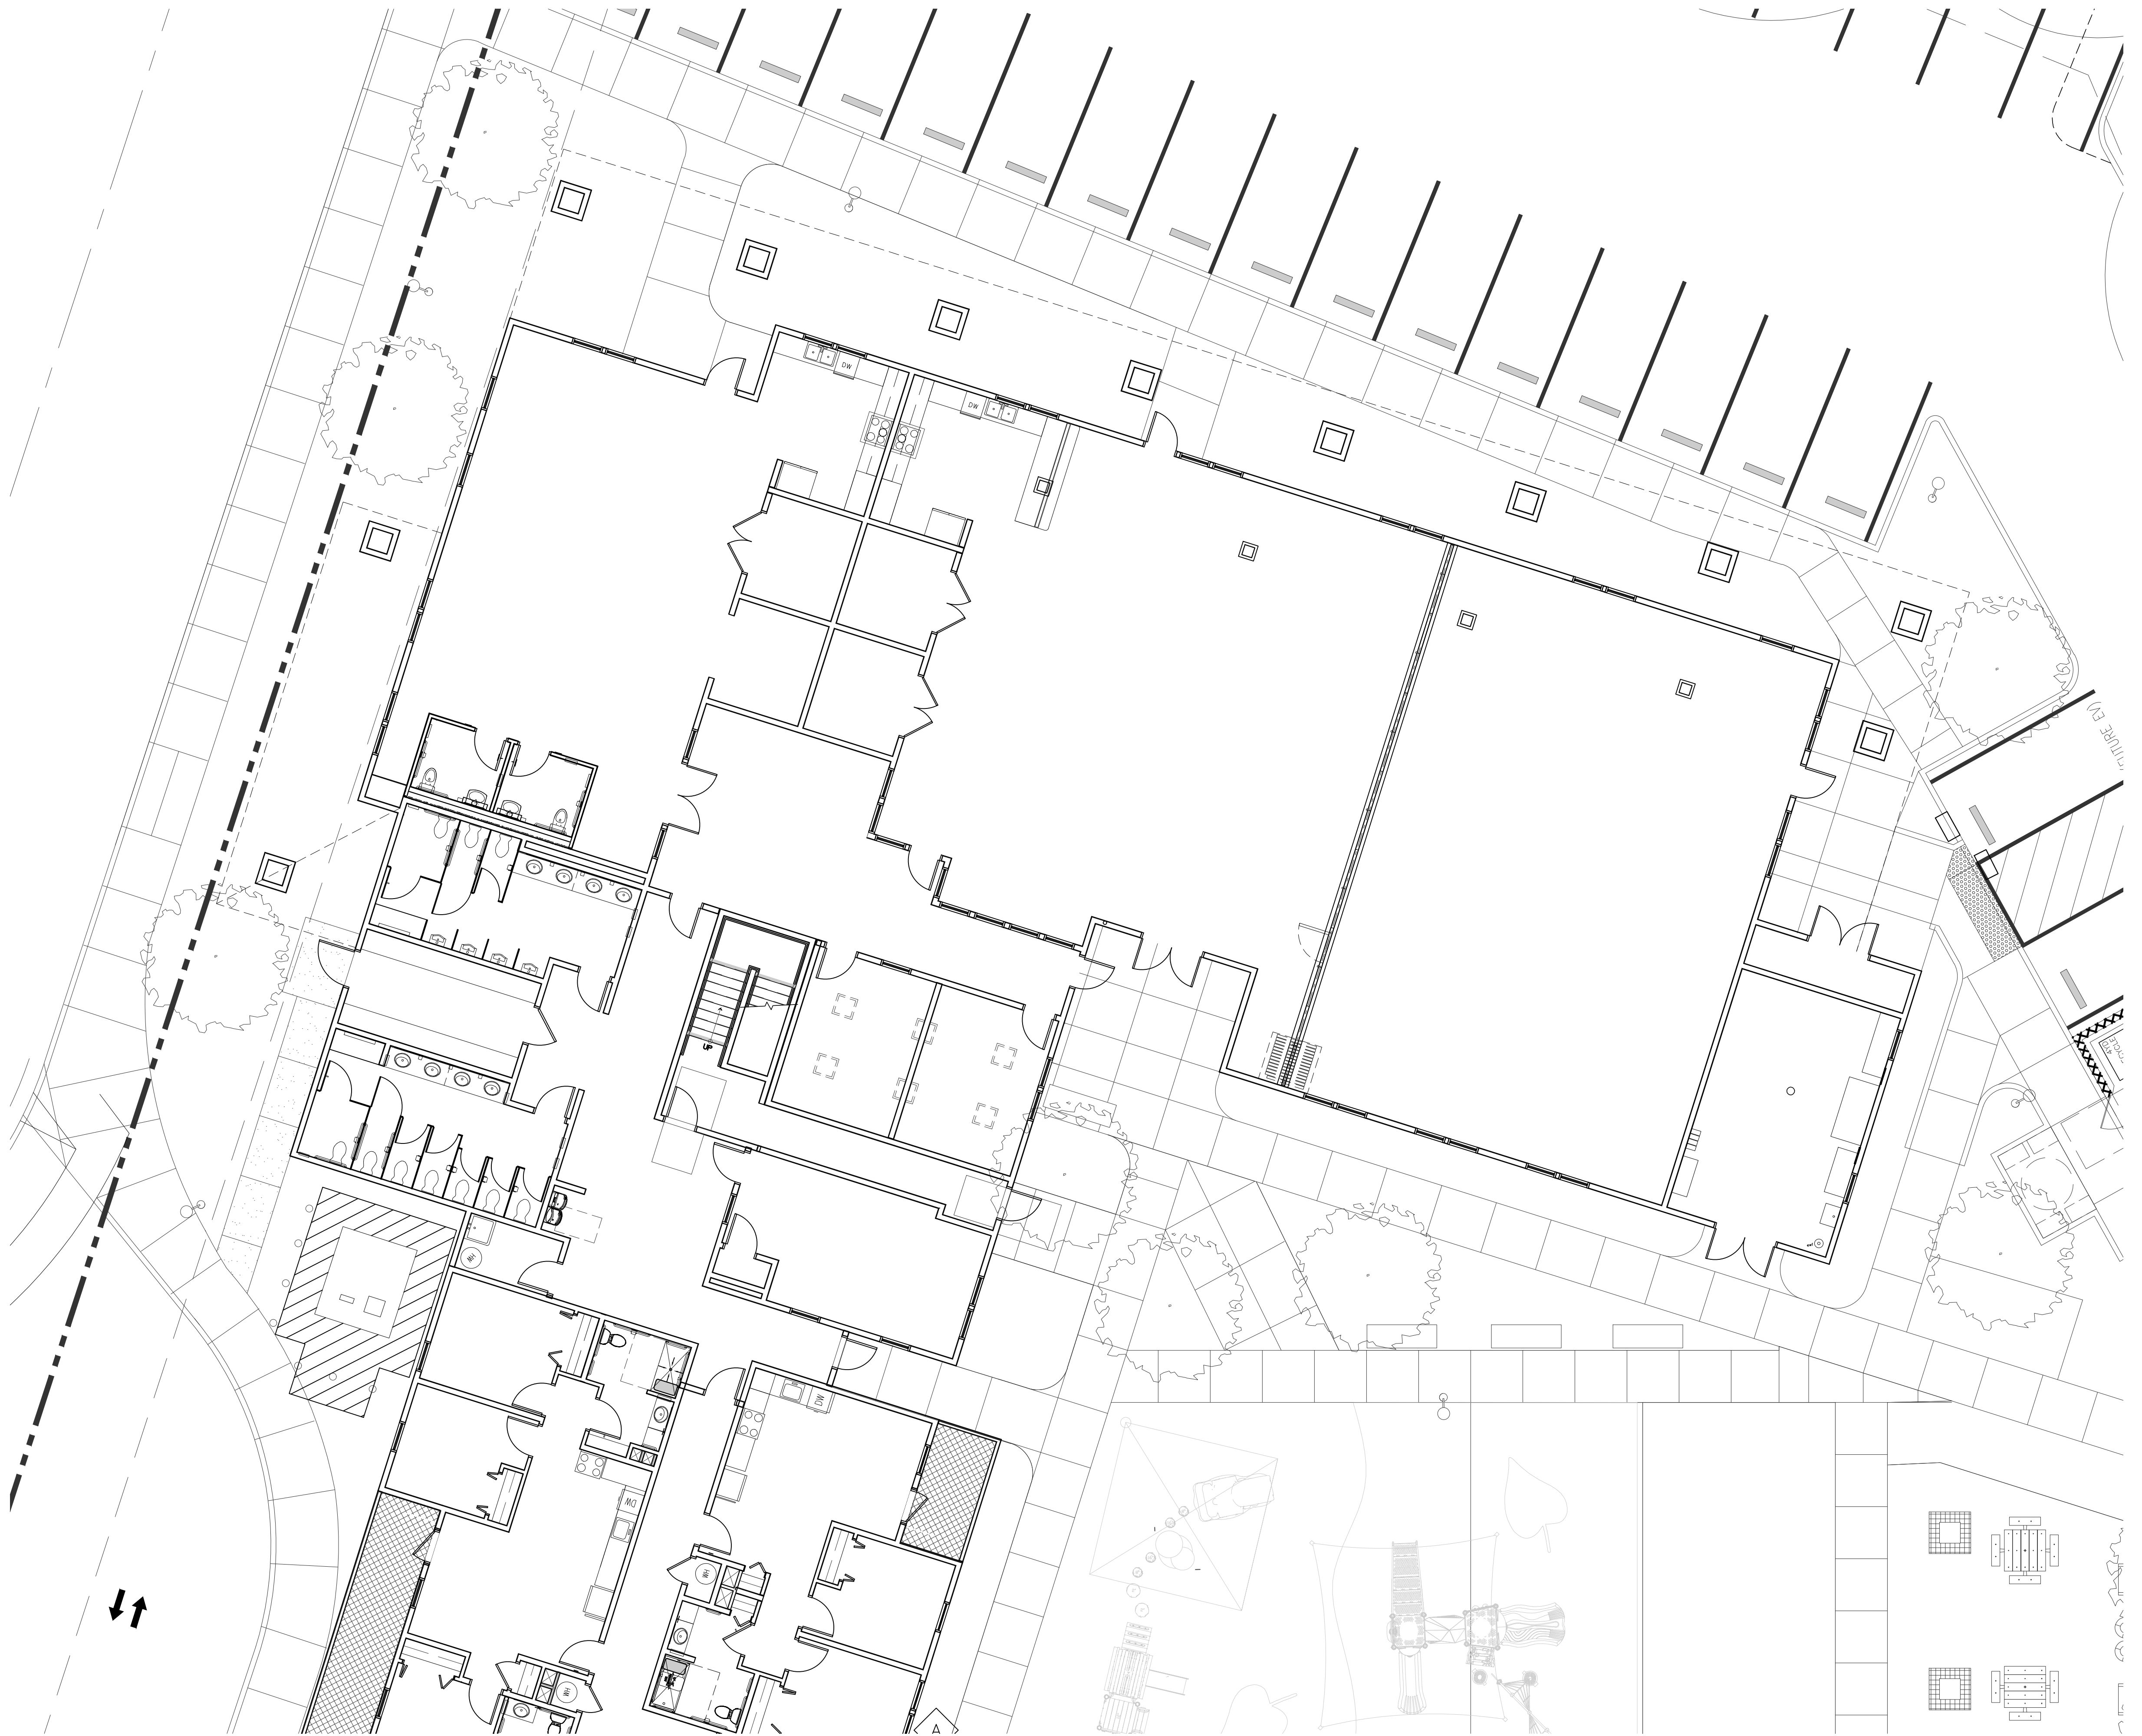

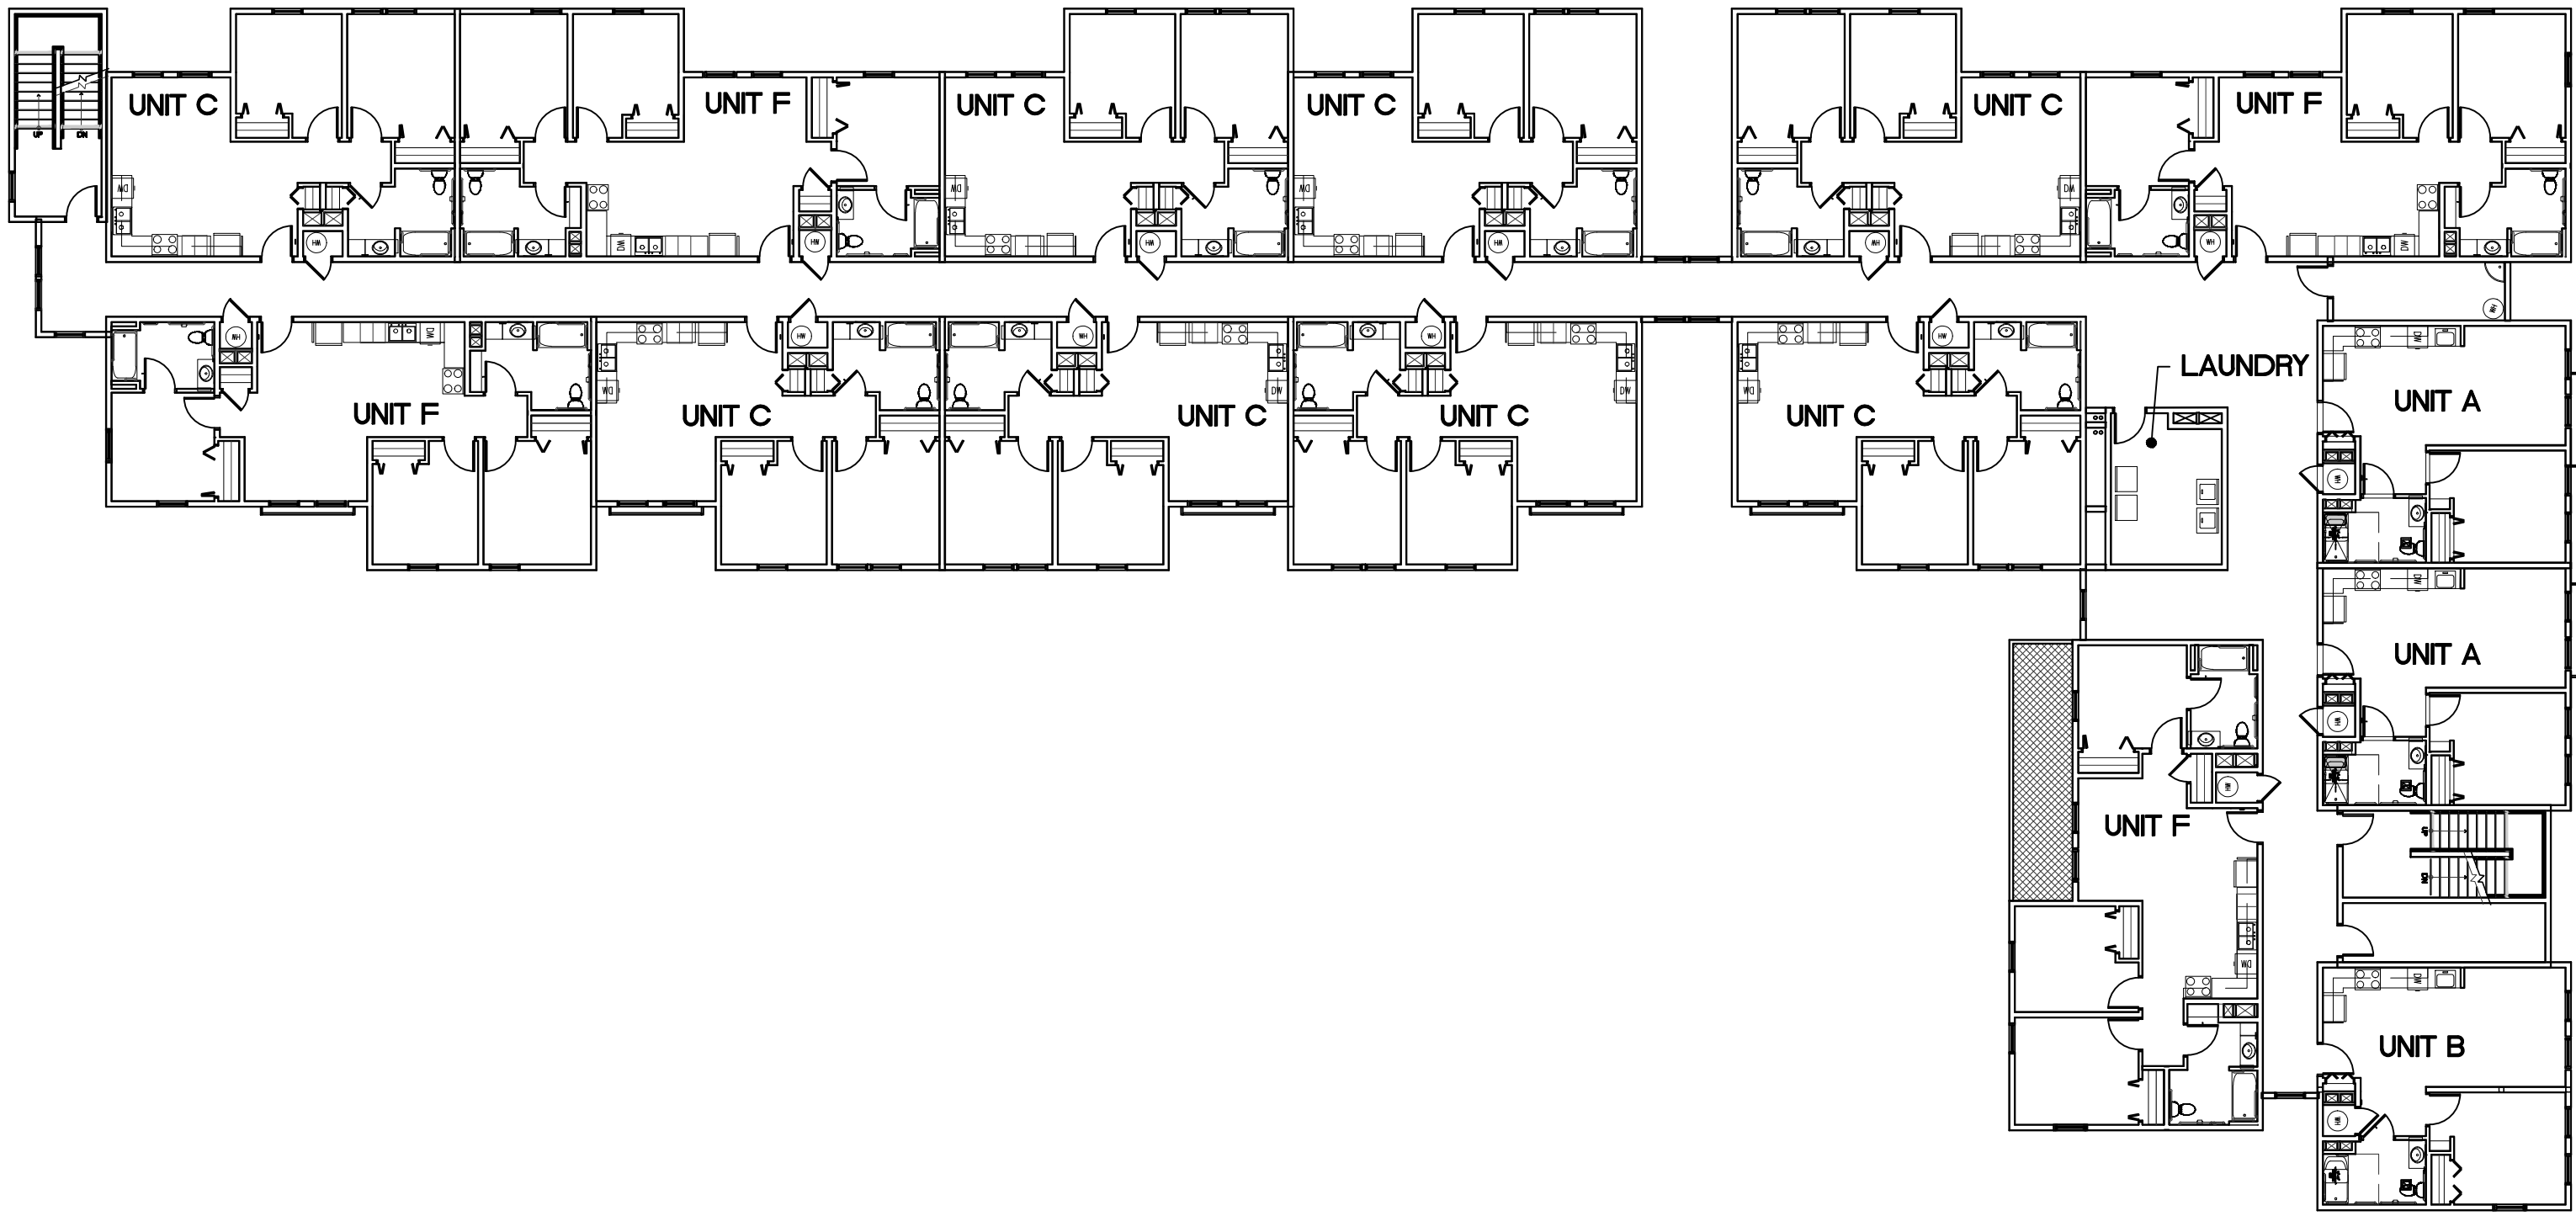

OVERALL SECOND FLOOR PLAN
BUILDING B

SCALE:
1/16" = 1'-0"

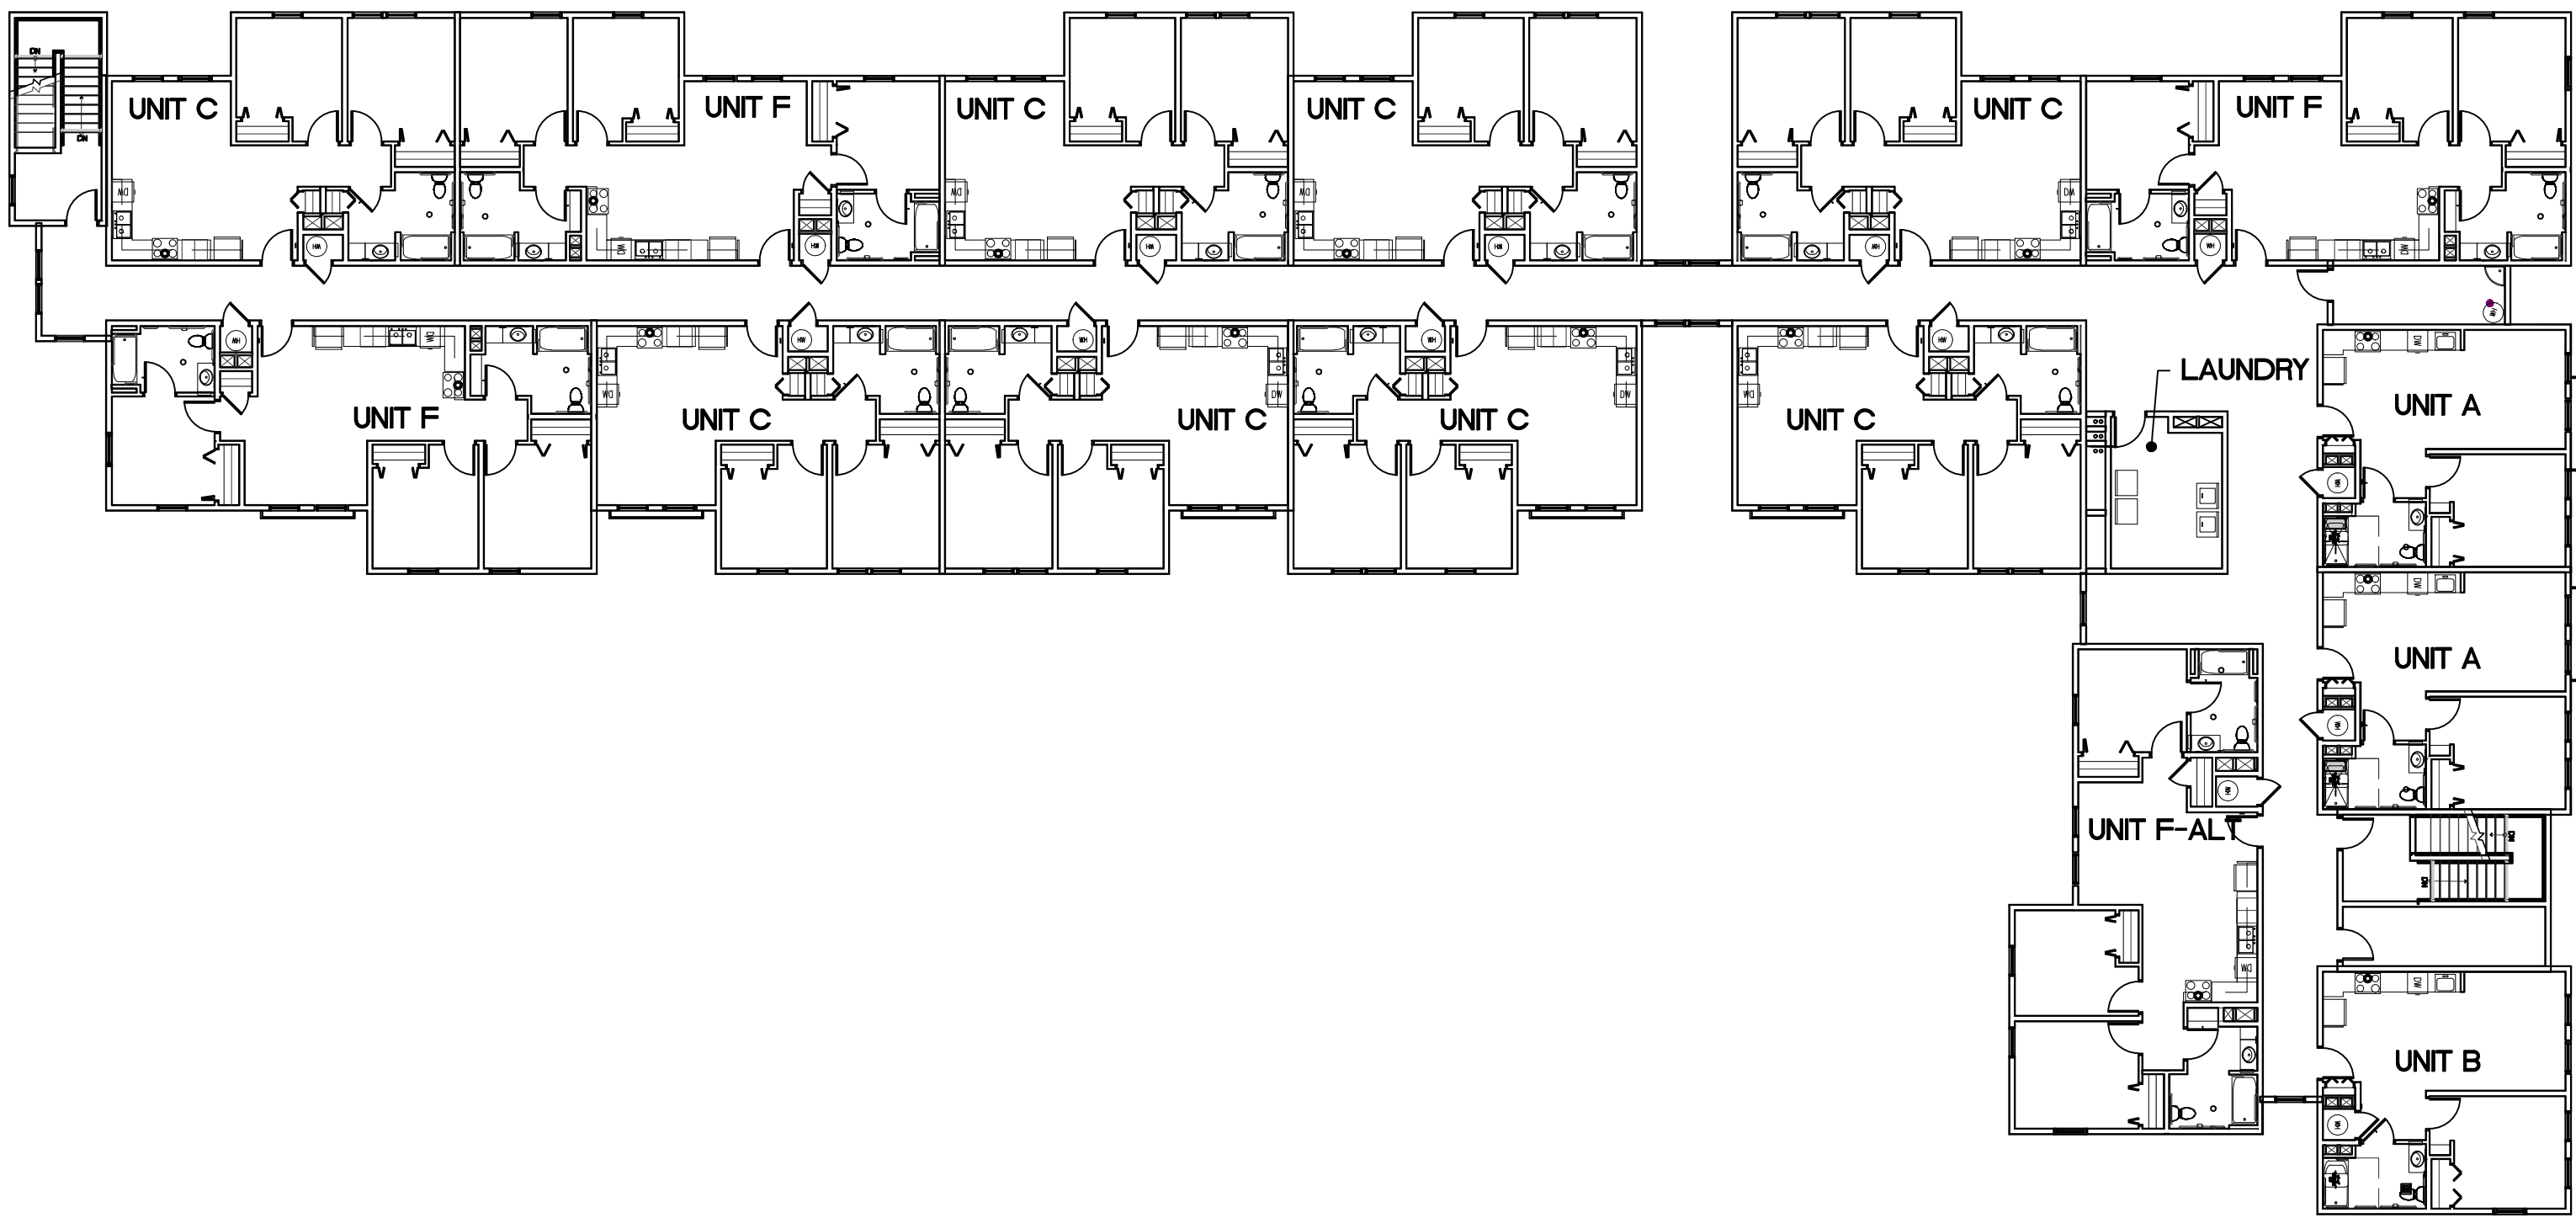

OVERALL THIRD FLOOR PLAN
BUILDING B

SCALE:
1/16" = 1'-0"

